



* SEE VILLAGE CODE FOR ADDITIONAL INFORMATION INCLUDING DRIVEWAY CLEARANCES.

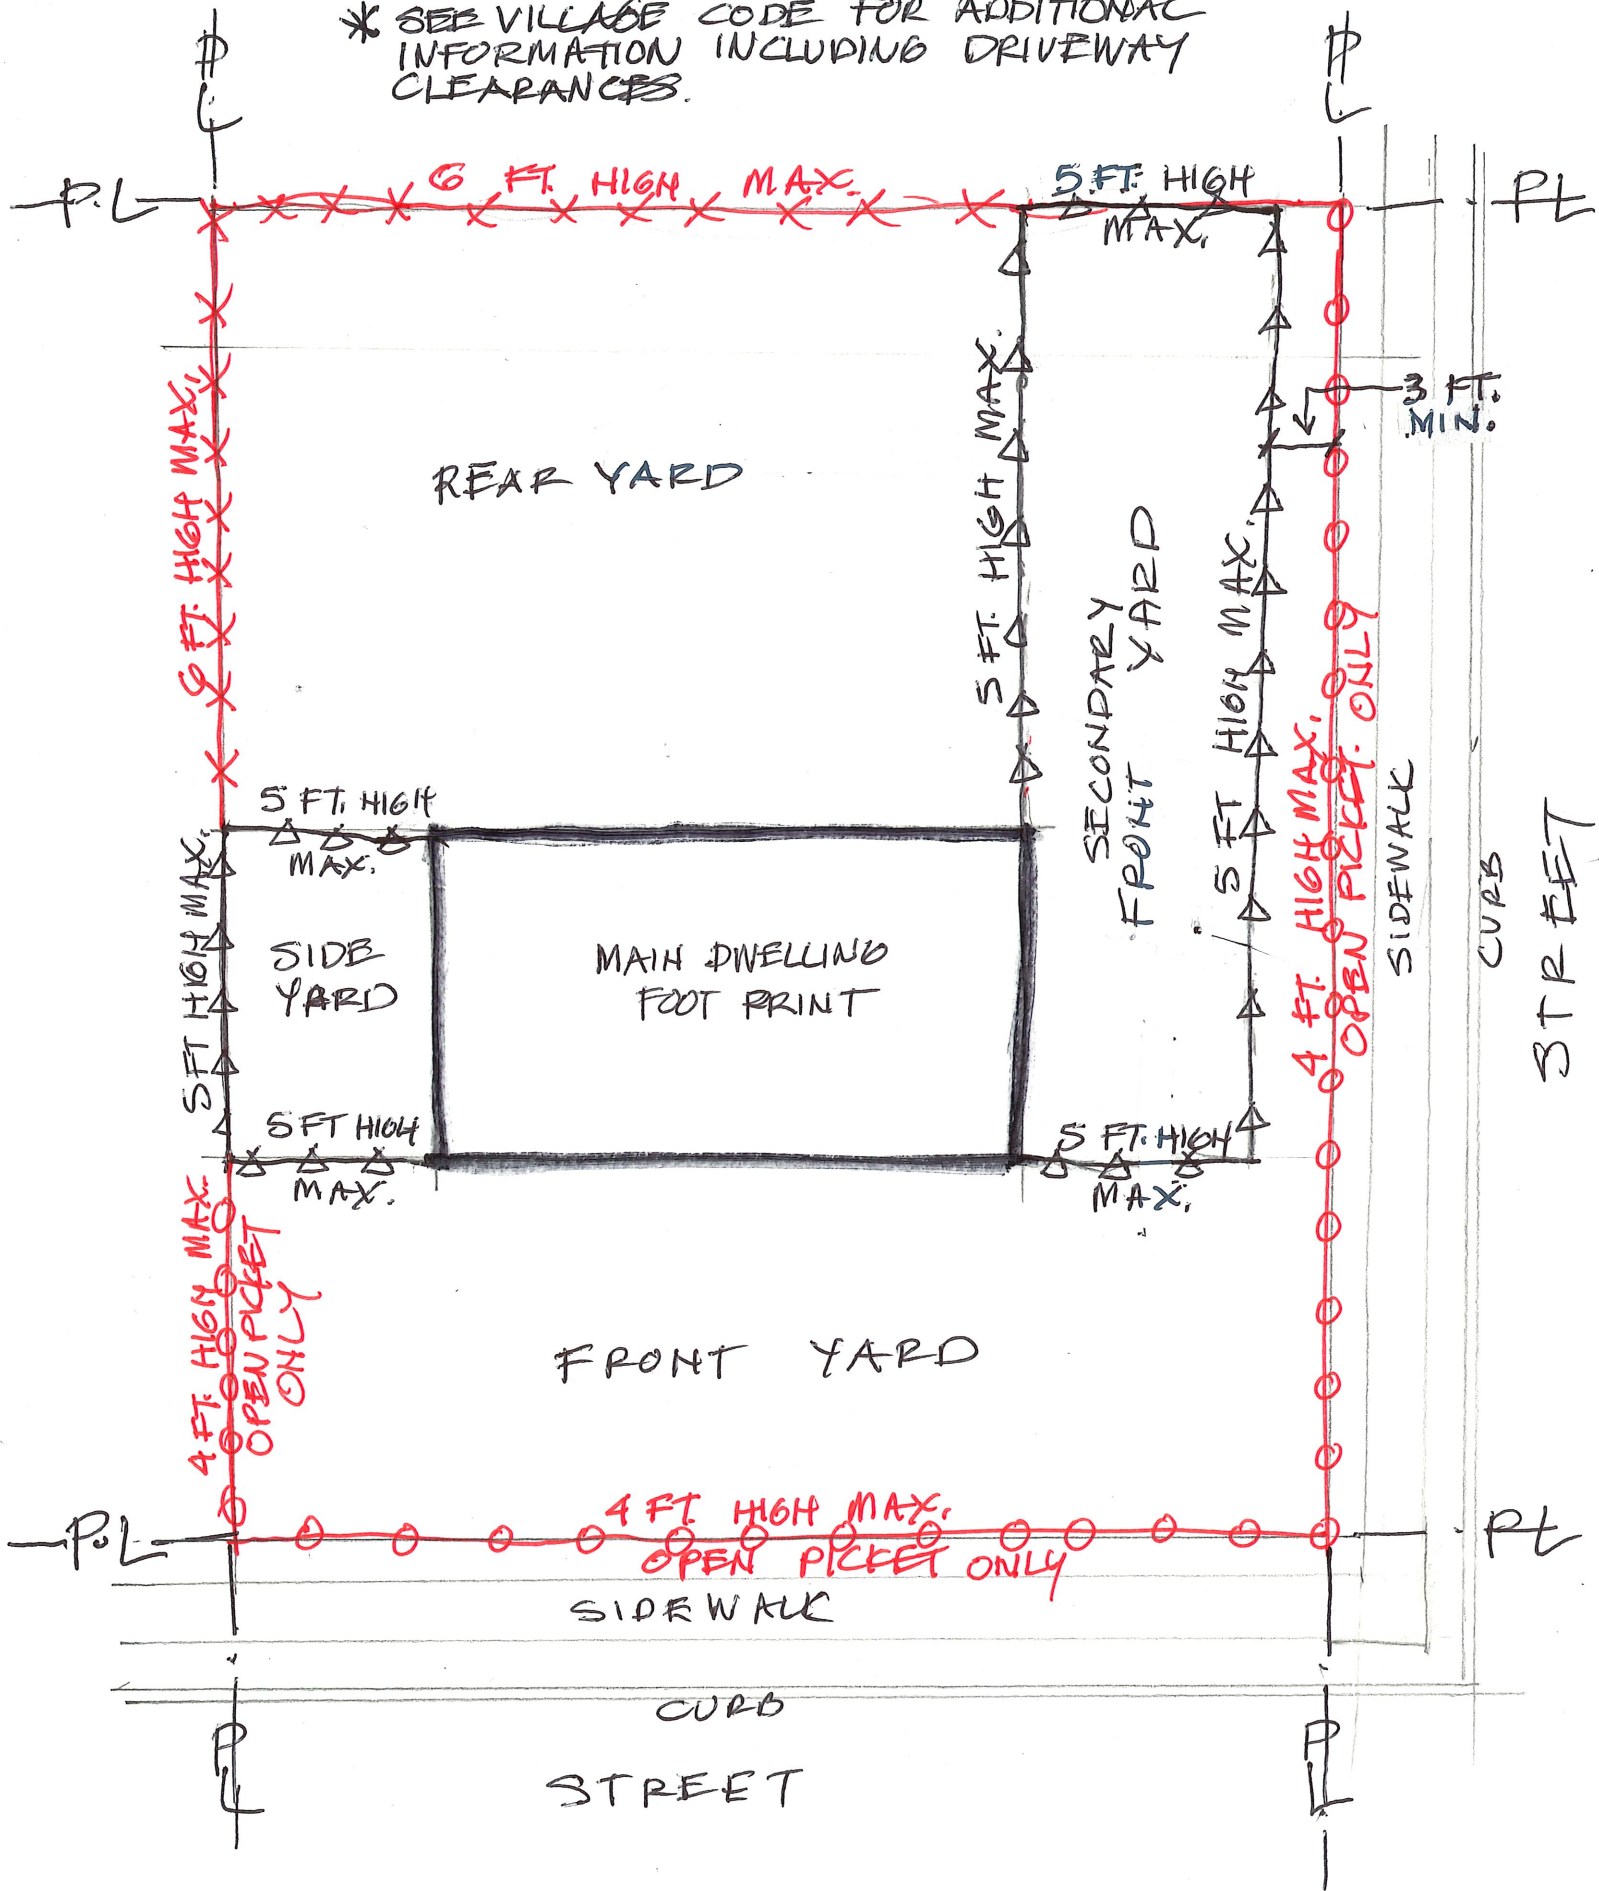

TYPICAL FENCE ALLOWABLE LOCATIONS
CORNER LOT

* SEE VILLAGE CODE FOR ADDITIONAL INFORMATION INCLUDING DRIVEWAY CLEARANCES.

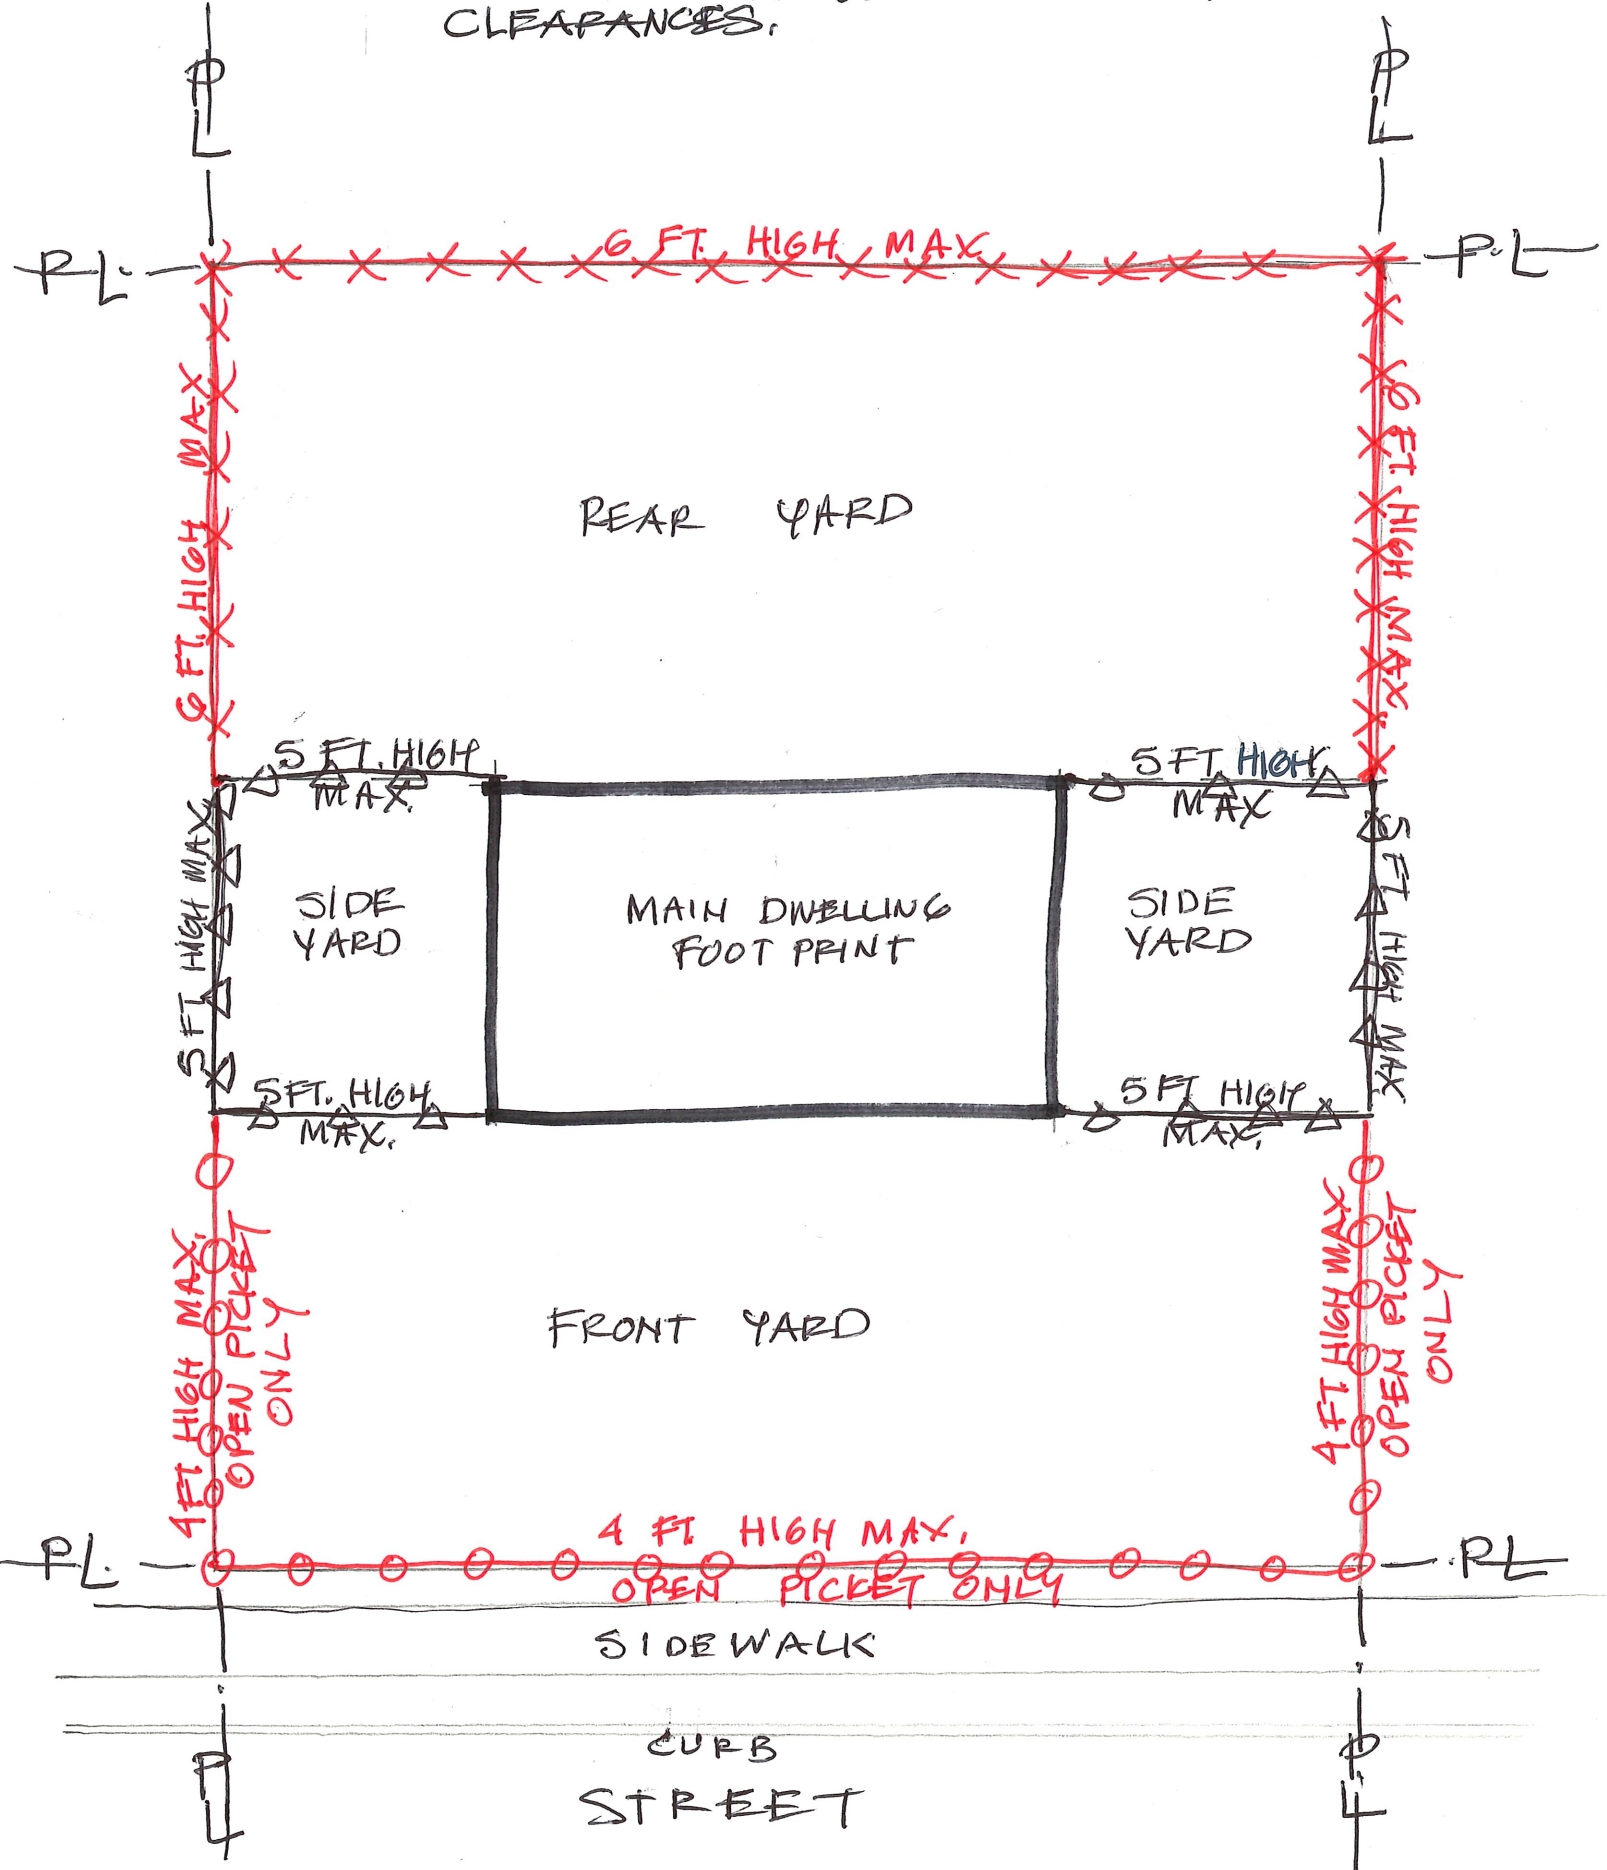

TYPICAL FENCE ALLOWABLE LOCATIONS
MIDDLE LOT